




- | Nail-On Frame
- | Poured and De-bridged
- | 1" OA - Tempered IGU

Quote #:
 Customer:
 Project:
 Line #:
 Qty:
 Series:
 Frame Type:
 Finish:
 Notes:

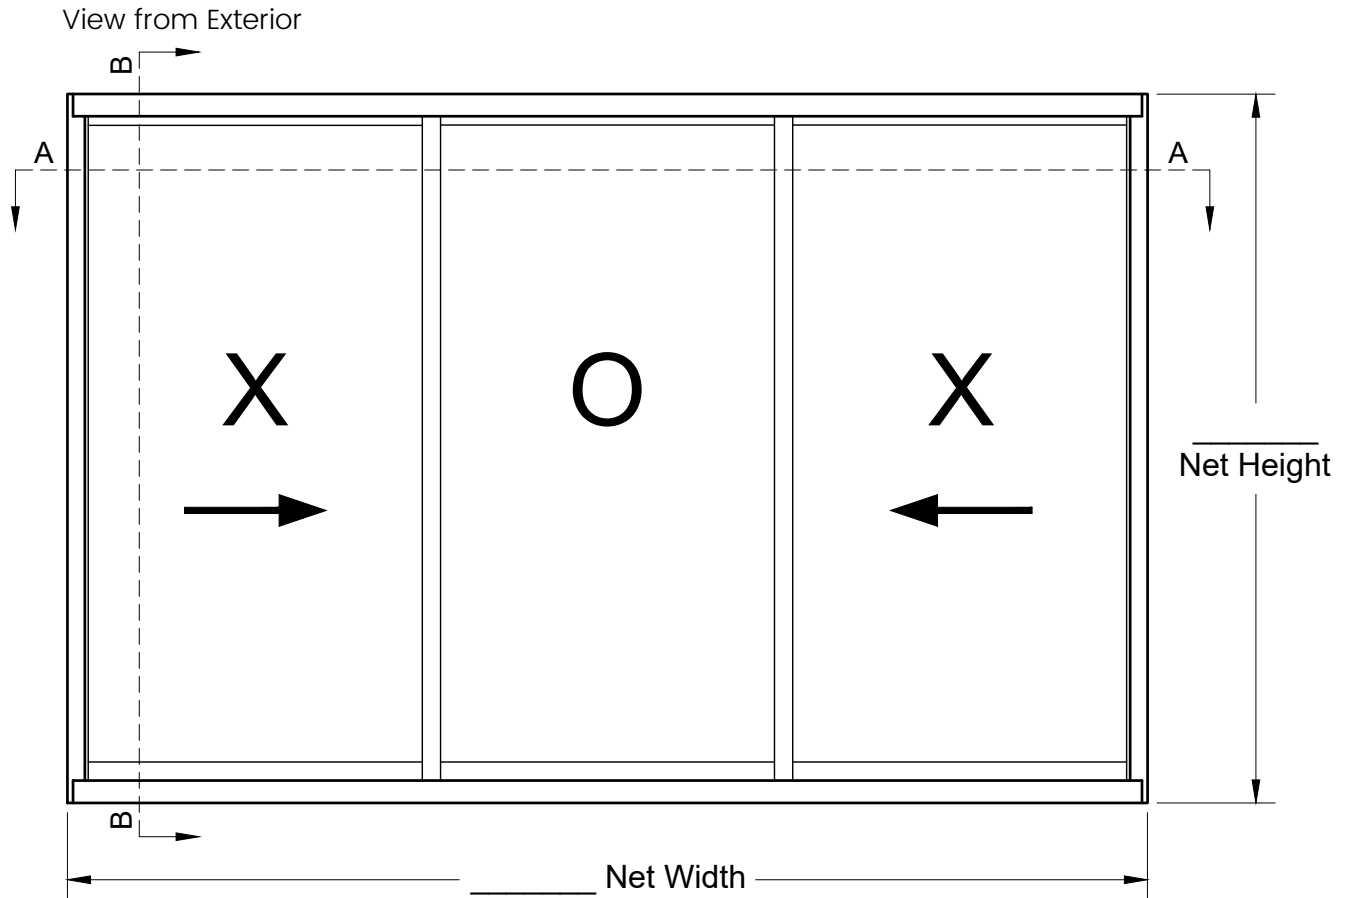


Dear Customer, Please review this drawing carefully, then sign and date it. Signature _____ Date _____ Note: Detail Not to Scale

Series 6200 Thermally Broken Sliding Window

XOX Elevation Detail - Extruded Flat Screen



Interior Side

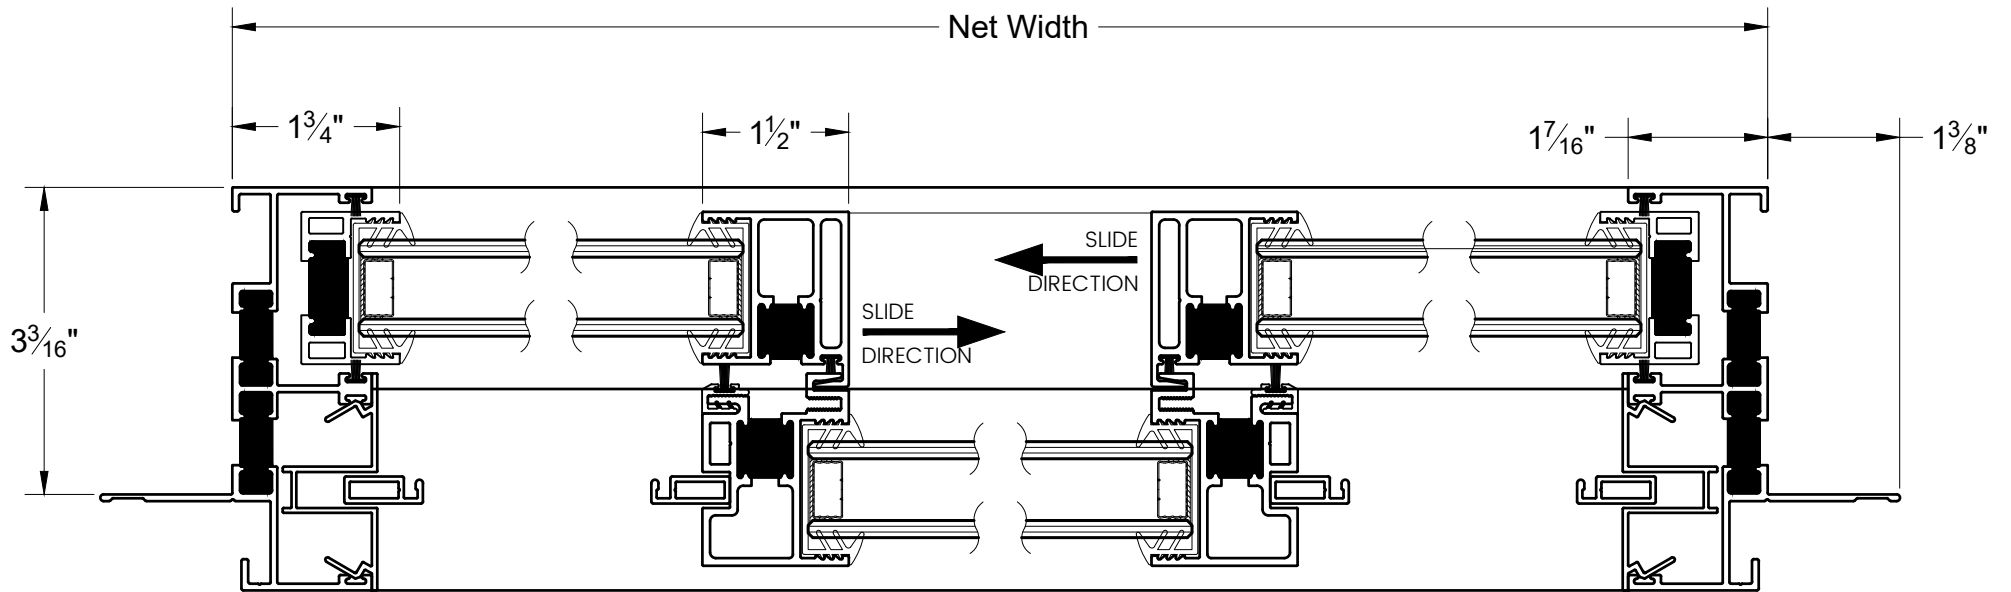


Exterior Side

Scale: 1:2

Section A-A: Jambs

Series 6200 Thermally Broken Sliding Window

XOX Section Detail - Extruded Flat Screen

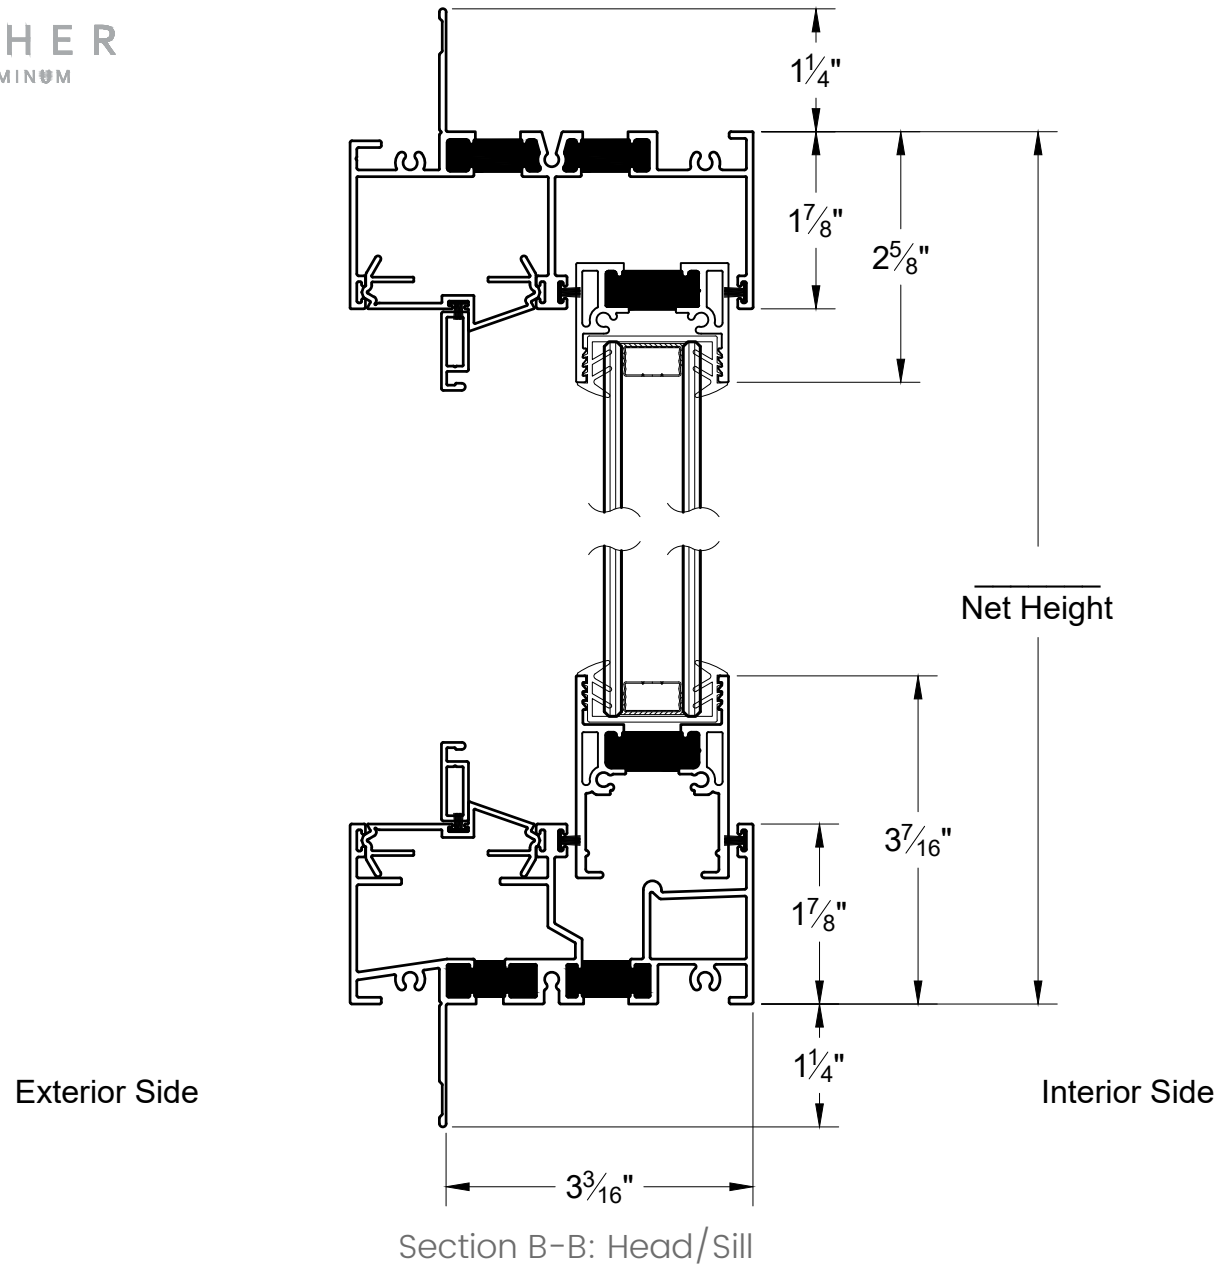

Scale: 1:2

Series 6200 Thermally Broken Sliding Window

XOX Section Detail - Extruded Flat Screen